


# RMC NEO-CORNER GIBRALTAR

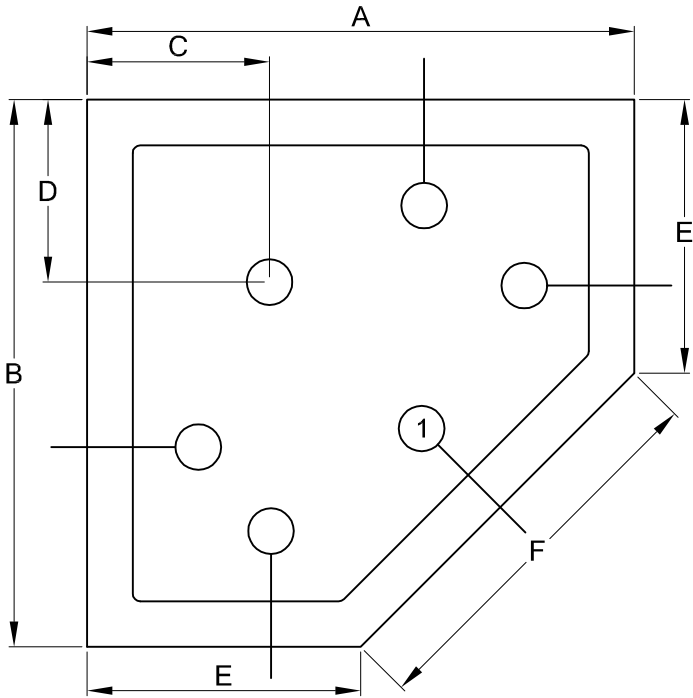


## SPECIFICATIONS


PRE-CAST TERRAZZO OF BLACK & WHITE MARBLE CHIPS IN WHITE CEMENT AND A 2" STAINLESS STEEL DRAIN BODY CAST INTEGRAL WITH A REMOVABLE STRAINER PLATE MADE OF STAINLESS STEEL

## PROCEDURE

CUSTOMER SHALL FILL IN SHOULDER SECTIONS IN BALLOONS AT PLAN. IF RABBETS ARE NEEDED, FILL IN DIMENSIONS AT SECTIONS 3 & 4. RABBETS ARE TO BE 1/8" WIDER AND 1/8" LONGER THAN MARBLE SLAB. (FILL IN RABBET SIZE DIMENSION SECTIONS)

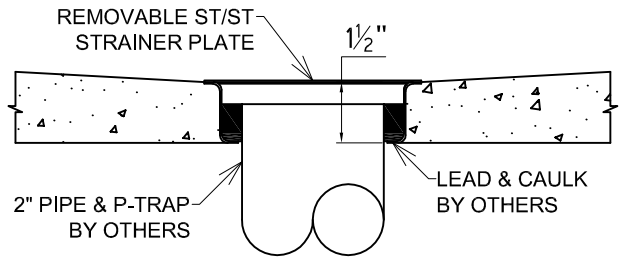

SECTION THRU DRAIN

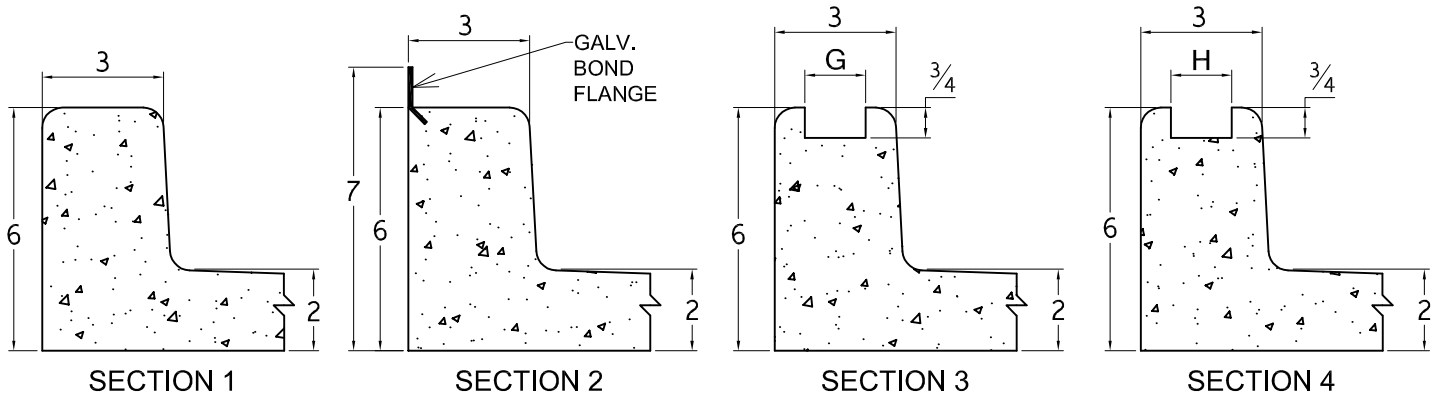

\* SELECT SECTION AS TO APPROPRIATE SIDE (PLAIN, FLANGED, OR RABBETS)

| QTY | SIZE | A | B | C* | D* | E | F | G | H |
|-----|------|---|---|----|----|---|---|---|---|
|     |      |   |   |    |    |   |   |   |   |
|     |      |   |   |    |    |   |   |   |   |

\* INDICATES DRAIN LOCATION. DIMENSIONS MUST BE SPECIFIC, ESPECIALLY WITH OFFSET DRAIN.

DRAIN SIZE (OTHER THAN 2"): \_\_\_\_\_

COLOR (OTHER THAN BLACK & WHITE) \_\_\_\_\_

NOTE: ESTABLISH 1/4" INCH CLEARANCE BETWEEN SHOWER FLOOR AND WALL. IT IS IMPORTANT THAT ENTIRE AREA BETWEEN RECEPTOR AND BUILDING FLOOR HAVE A LAYER OF MORTAR IN ORDER THAT SHOWER FLOORS BE LEVEL.

NOTE: CUSTOMER TO REVIEW, VERIFY, AND APPROVE DRAWING FOR PRODUCTION. ONCE DRAWING IS SIGNED FOR APPROVAL AND SUBMITTED WITH ORDER, THE ORDER SHALL BE **NON-CANCELABLE**.

**IMPORTANT:** DUE TO THE NATURE OF MATERIAL AND MANUFACTURING PROCESS THE ACTUAL DIMENSIONS MAY VARY ±1/4"



CUSTOMER SERVICE  
UNITED STATES  
1-800-442-1902  
www.fiatproducts.com

CUSTOMER SERVICE  
CANADA  
1-800-387-0369  
www.fiat.ca

DWG. APPROVED: \_\_\_\_\_

DATE: \_\_\_\_\_

CUST: \_\_\_\_\_

JOB: \_\_\_\_\_

ORDER #: